


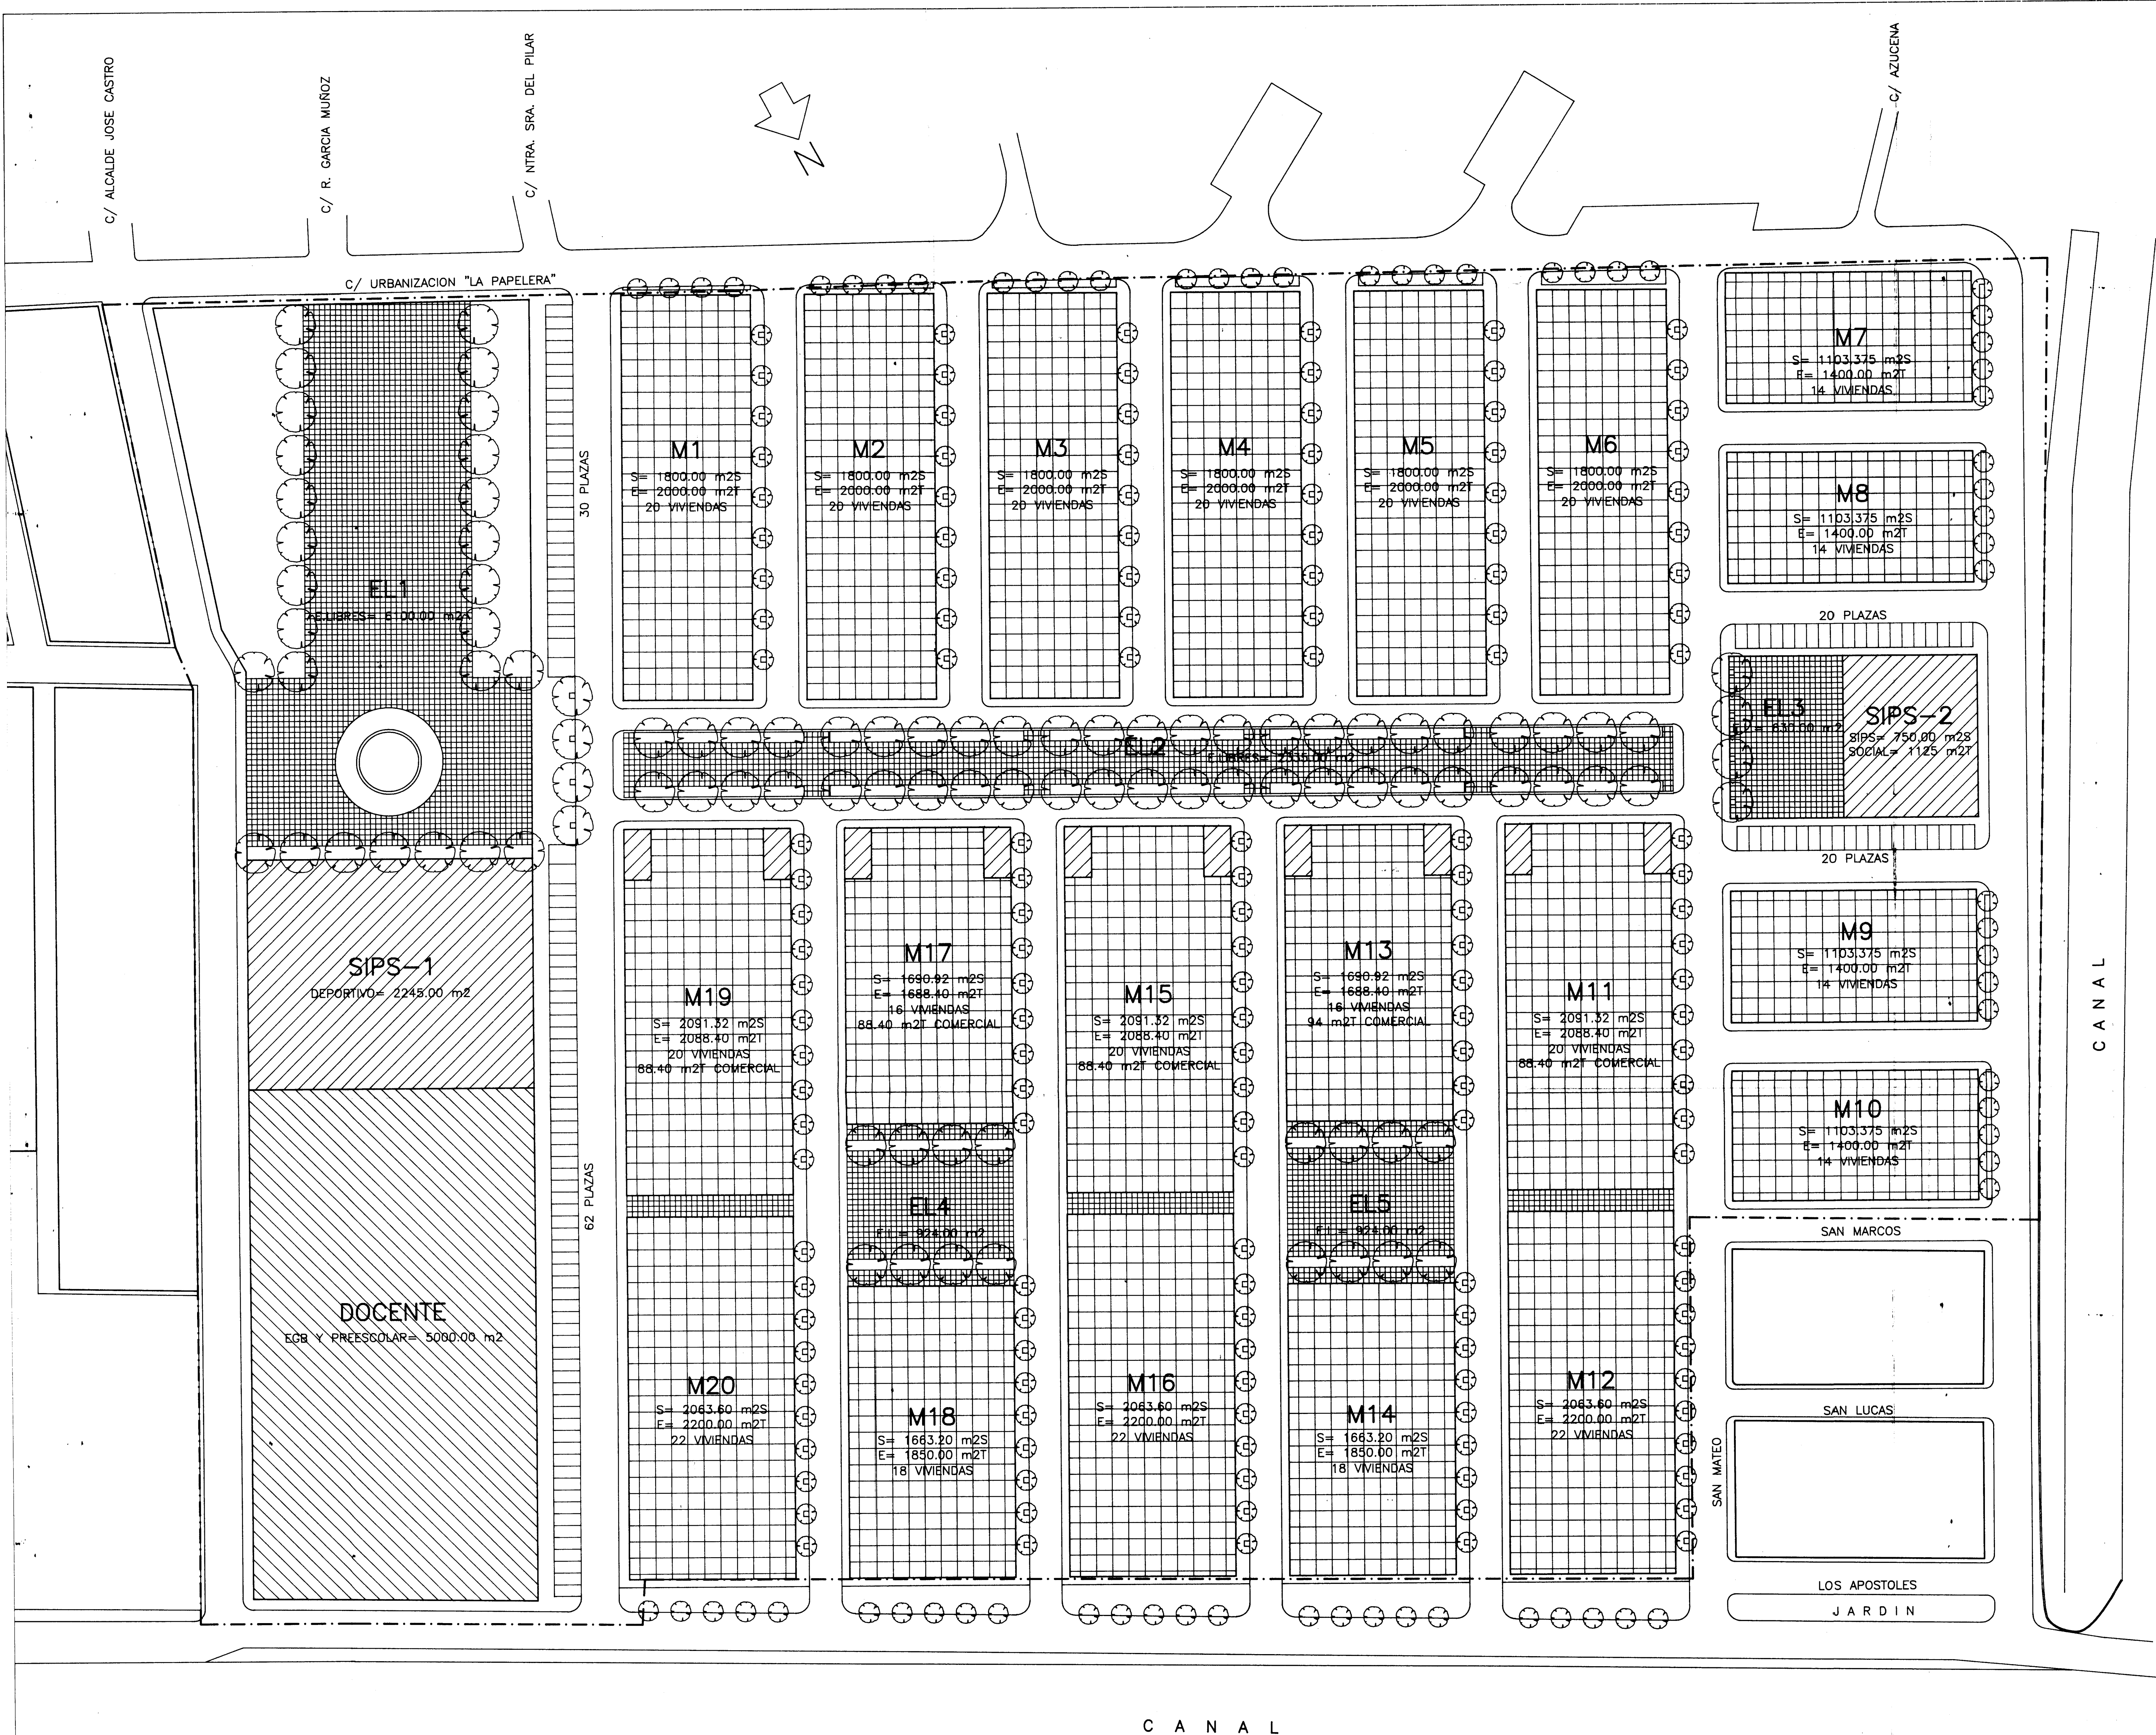

ZONA	SITUACION	SUPERFICIES		USOS
		SUELO(m2S)	TECHO(m2T)	
	M1	1.800,00	2.000	20 VIVIENDAS
	M2	1.800,00	2.000	20 VIVIENDAS
	M3	1.800,00	2.000	20 VIVIENDAS
	M4	1.800,00	2.000	20 VIVIENDAS
	M5	1.800,00	2.000	20 VIVIENDAS
	M6	1.800,00	2.000	20 VIVIENDAS
	M7	1.103,375	1.400	14 VIVIENDAS
	M8	1.103,375	1.400	14 VIVIENDAS
	M9	1.103,375	1.400	14 VIVIENDAS
	M10	1.103,375	1.400	14 VIVIENDAS
	M11	2.091,32	2.000+88,4COM	20V+COMERCIAL
	M12	2.063,60	2.200	22 VIVIENDAS
	M13	1.690,92	1.600+88,4COM	16V+COMERCIAL
	M14	1.663,20	1.800	18 VIVIENDAS
	M15	2.091,32	2.000+88,4COM	20V+COMERCIAL
	M16	2.063,60	2.200	22 VIVIENDAS
	M17	1.690,92	1.600+88,4COM	16V+COMERCIAL
	M18	1.663,20	1.800	18 VIVIENDAS
	M19	2.091,32	2.000+88,4COM	20V+COMERCIAL
	M20	2.063,60	2.200	22 VIVIENDAS
	RESIDENCIAL	34.386,50	37.000+442COM	370V+COMERCIAL
	EL1	6.100,00	---	JARDINES
	EL2	2.335,00	---	JARDINES
	EL3	630,00	---	JARDINES
	EL4	924,00	---	JARDINES
	EL5	924,00	---	JARDINES
	E. LIBRES	10.913,00	---	JARDINES
	SIPS-1	2.245,00	---	DEPORTIVO
	SIPS-2	750,00	1.125	SOCIAL
	EGB	5.000,00	3.000+500	EGB+PREESCOL.
	EQUIPAMIENTOS	7.995,00	4.625	EQUIPAMIENTOS
	RED VIARIA	29.905,50	---	Y VAPARC.
	SECTOR PP-7	83.200,00	48.625/97	PLAN PARCIAL