


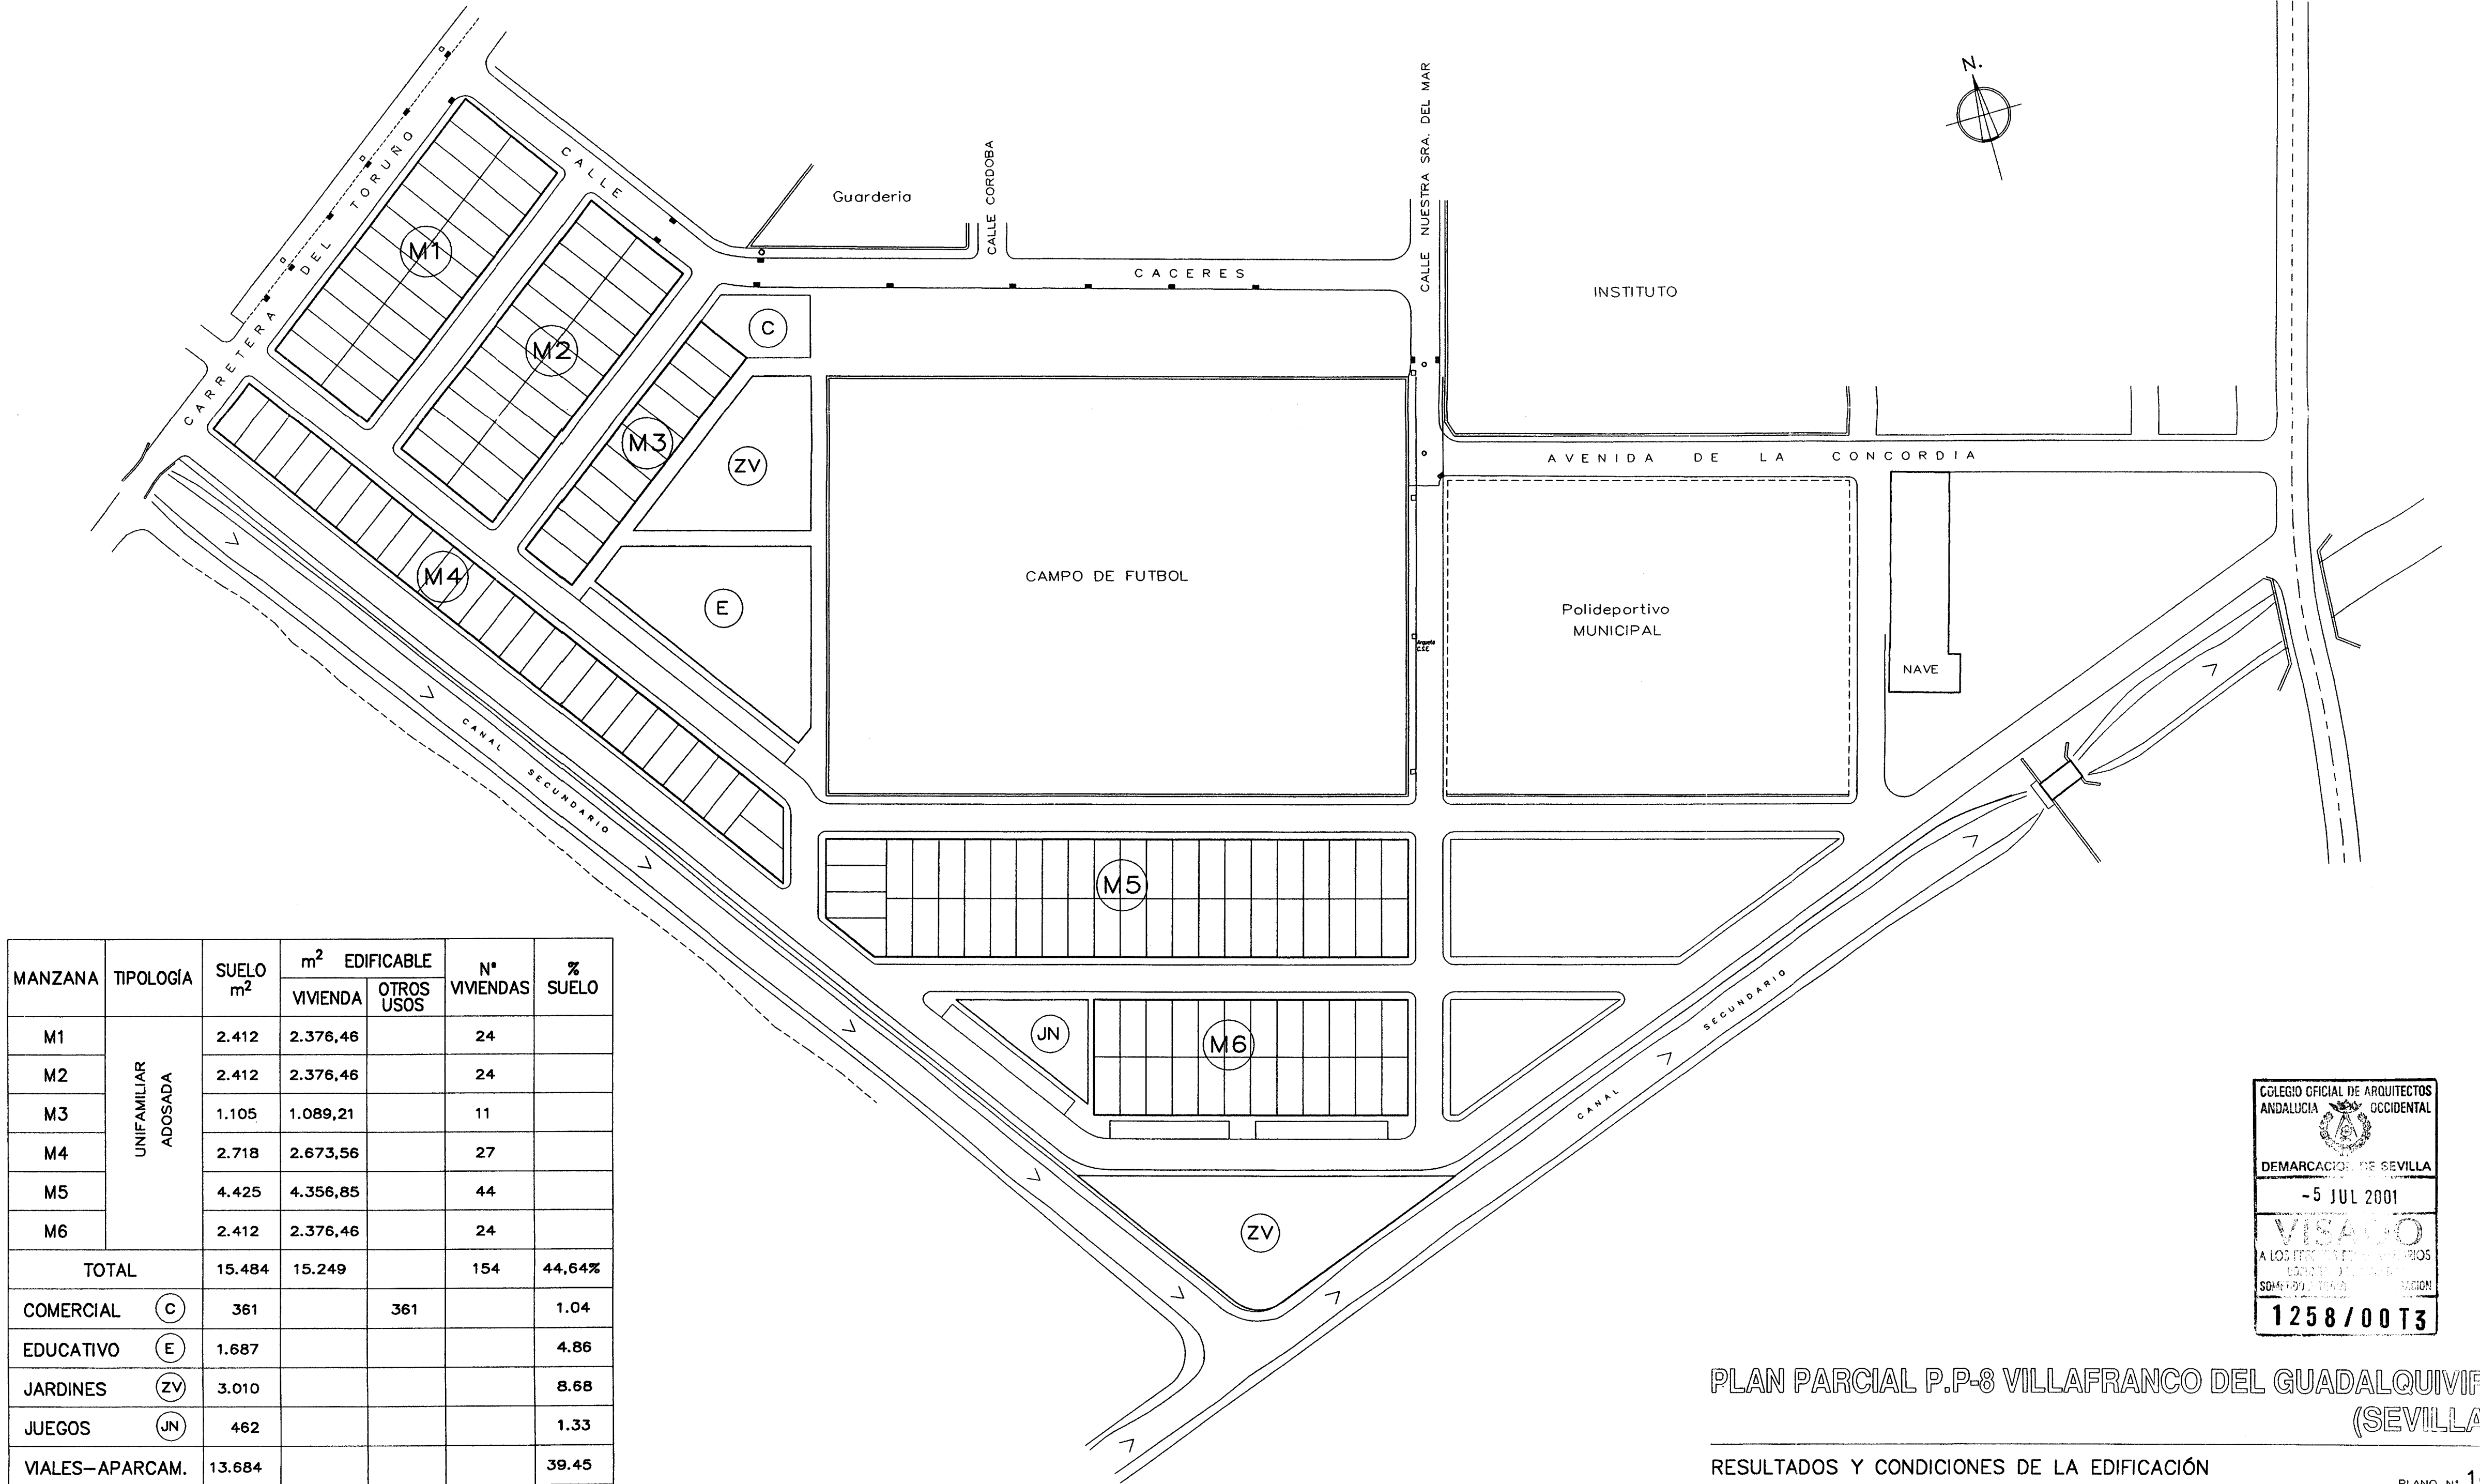

MANZANA	TIPOLOGÍA	SUELO m ²	m ² EDIFICABLE		N° VIVIENDAS	% SUELO
			VIVIENDA	OTROS USOS		
M1	UNIFAMILIAR ADOSADA	2.412	2.376,46		24	
M2		2.412	2.376,46		24	
M3		1.105	1.089,21		11	
M4		2.718	2.673,56		27	
M5		4.425	4.356,85		44	
M6		2.412	2.376,46		24	
TOTAL		15.484	15.249		154	44,64%
COMERCIAL	(C)	361		361		1.04
EDUCATIVO	(E)	1.687				4.86
JARDINES	(ZV)	3.010				8.68
JUEGOS	(JN)	462				1.33
VIALES—APARCAM.		13.684				39.45
TOTAL		34.688	15.610			100%



PLAN PARCIAL P.P-8 VILAFRANCO DEL GUADALQUIVIR.
(SEVILLA)

RESULTADOS Y CONDICIONES DE LA EDIFICACIÓN				PLANO Nº 10
PROMOTOR:	R. BECA Y CIA.	E = 1/1.000	JUNIO 2001	
ENRIQUE DE HARO				ARQUITECTO